




© COPYRIGHT, FRANKLIN ARCHITECTS 2020 - THIS PLAN DOCUMENT SET IS THE SOLE PROPERTY OF FRANKLIN ARCHITECTS. NO ALTERATIONS TO THESE PLANS, OTHER THAN "AS-BUILT" INFORMATION, ARE ALLOWED BY ANYONE OTHER THAN FRANKLIN ARCHITECTS.

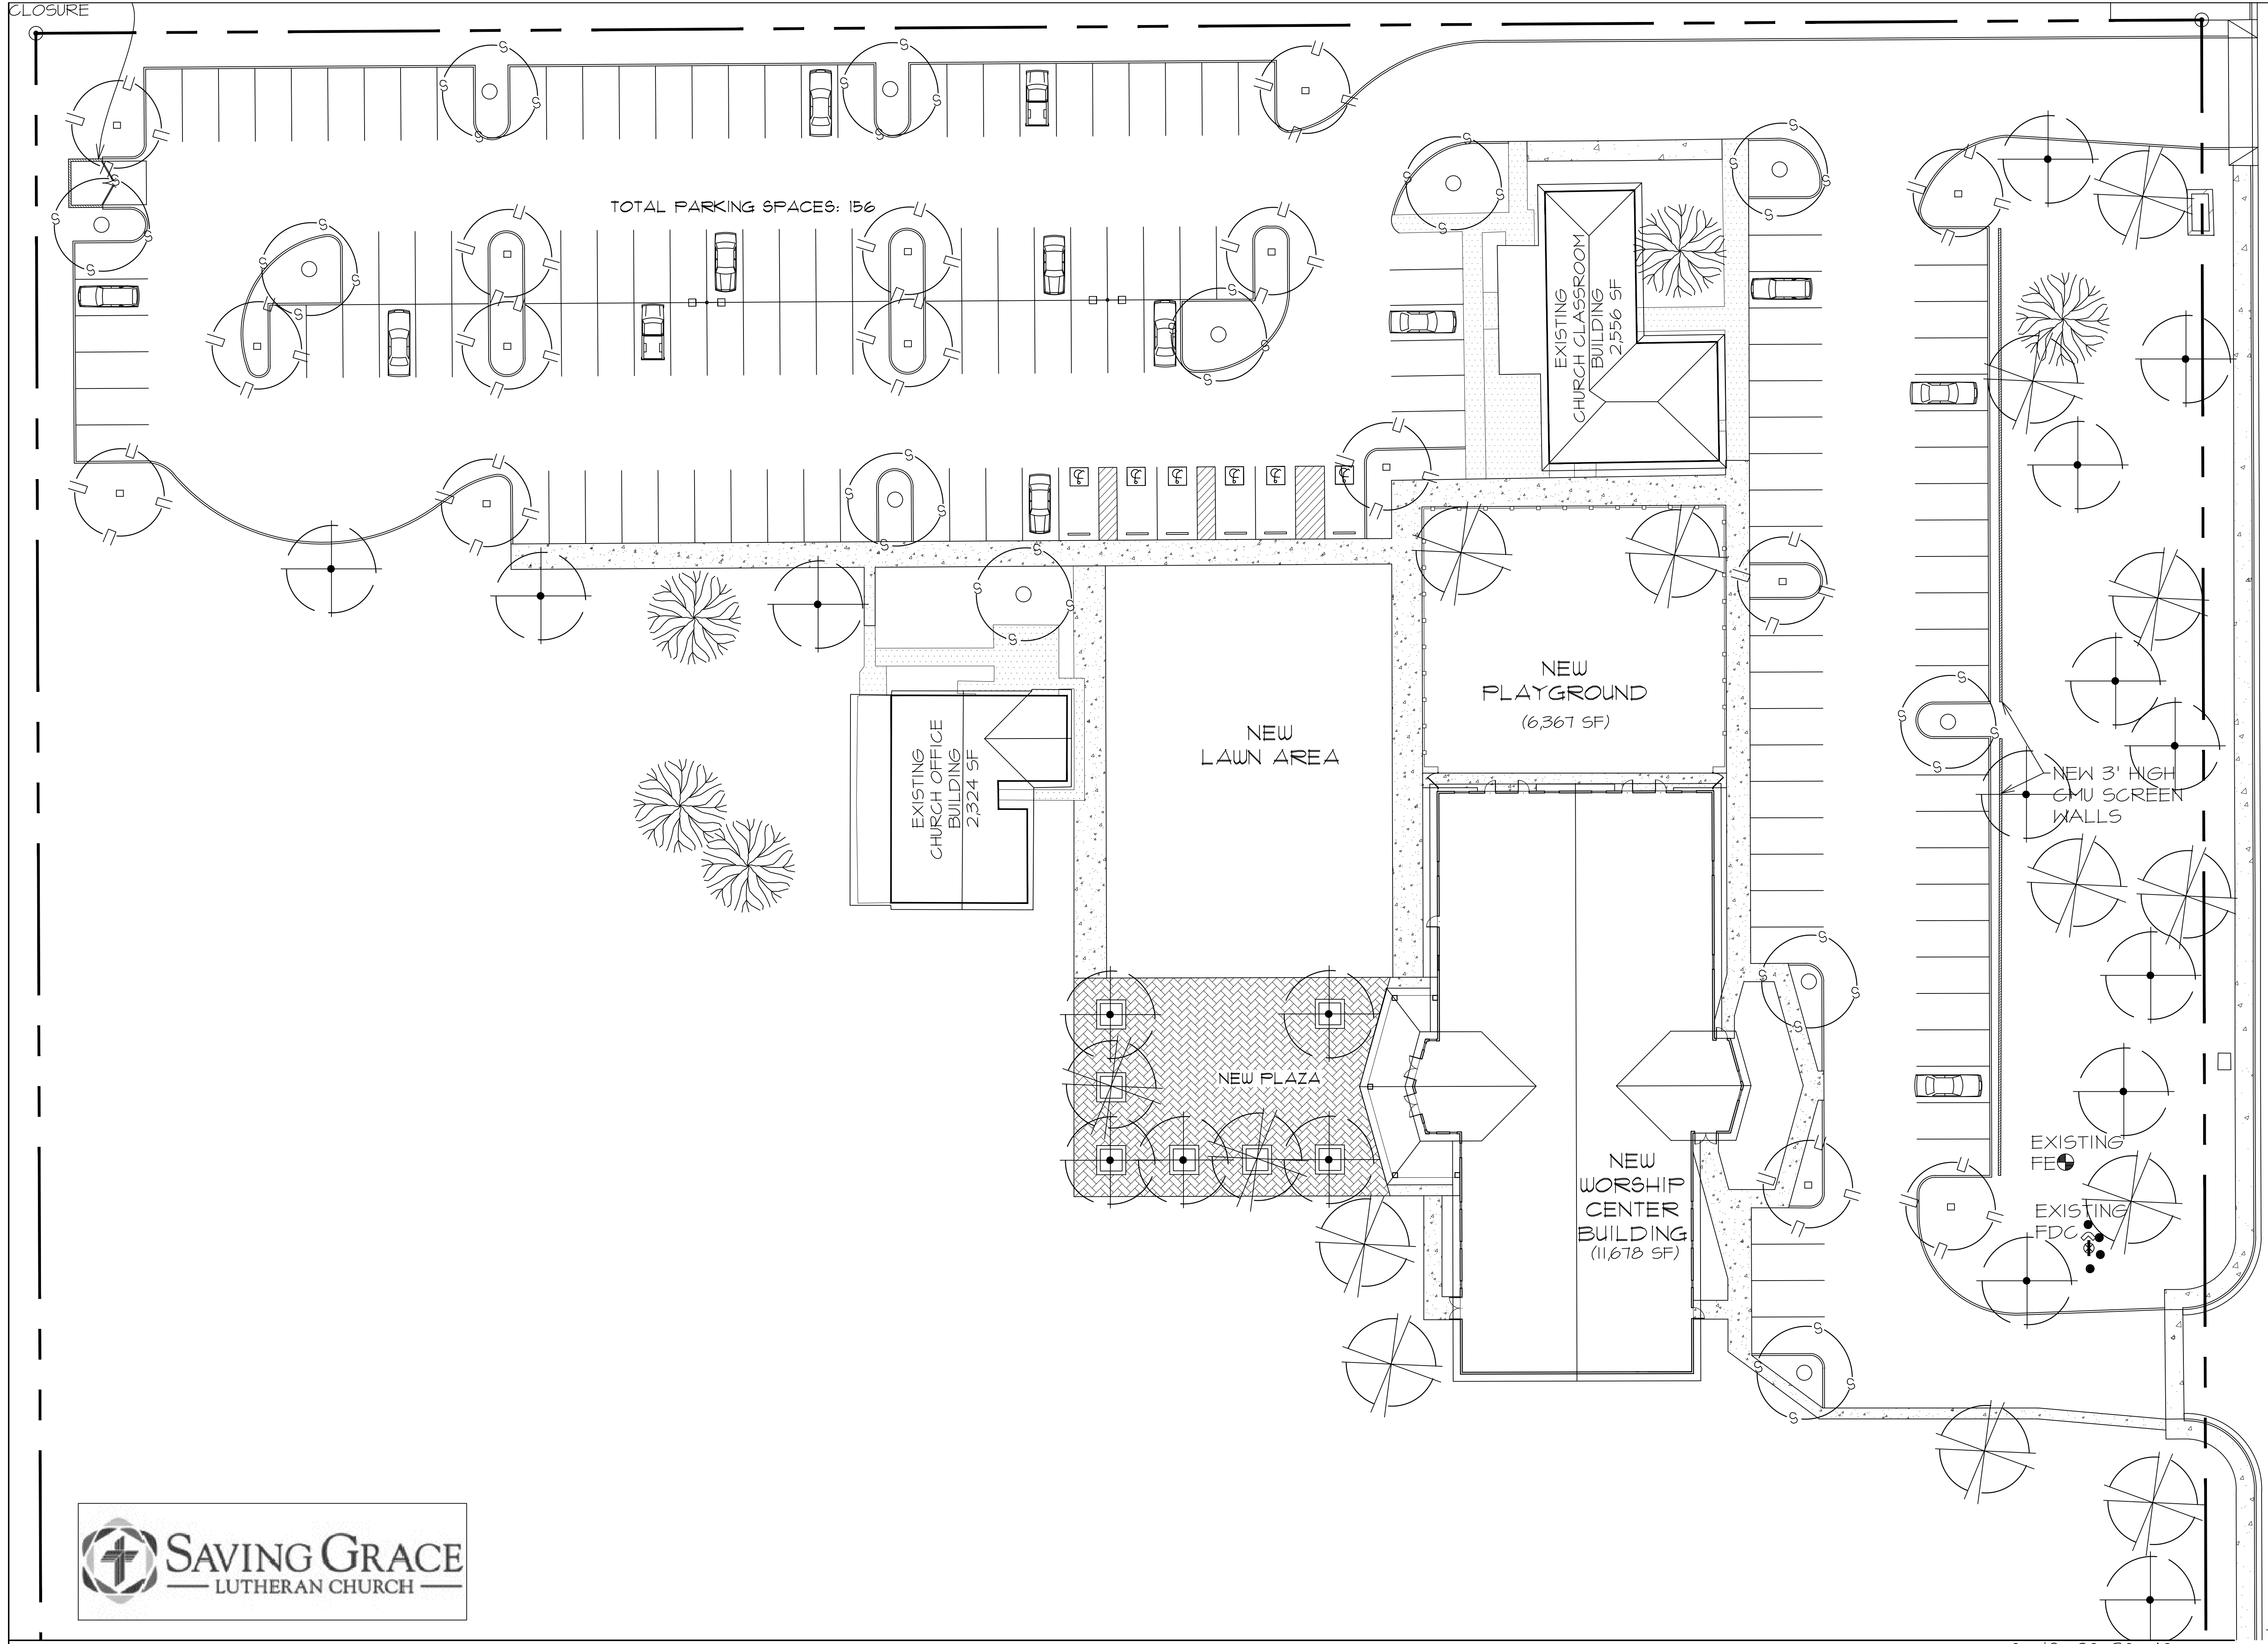

SITE PLAN 0 10 20 30 40 SCALE: 1"=20'

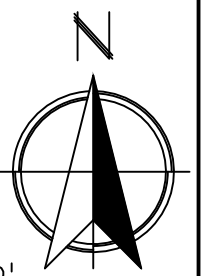

DATE: 03/06/2020

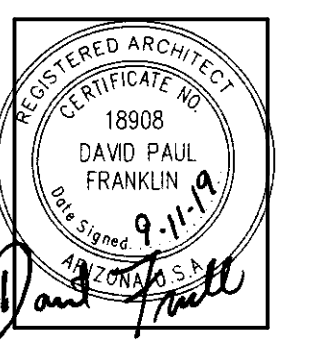

FRANKLIN ARCHITECTS  
11421 NORTH 50th AVE  
GLENDALE, ARIZONA 85304 (623)322-8536

THE LORD  
OUR GOD IS  
THE MASTER  
ARCHITECT

SAVING GRACE LUTHERAN CHURCH  
WORSHIP CENTER BUILDING  
24410 S ELLSWORTH RD  
QUEEN CREEK, AZ

PROV. 16:3

DRAWN :

JOB NO. :

SHEET



OF SHEETS