
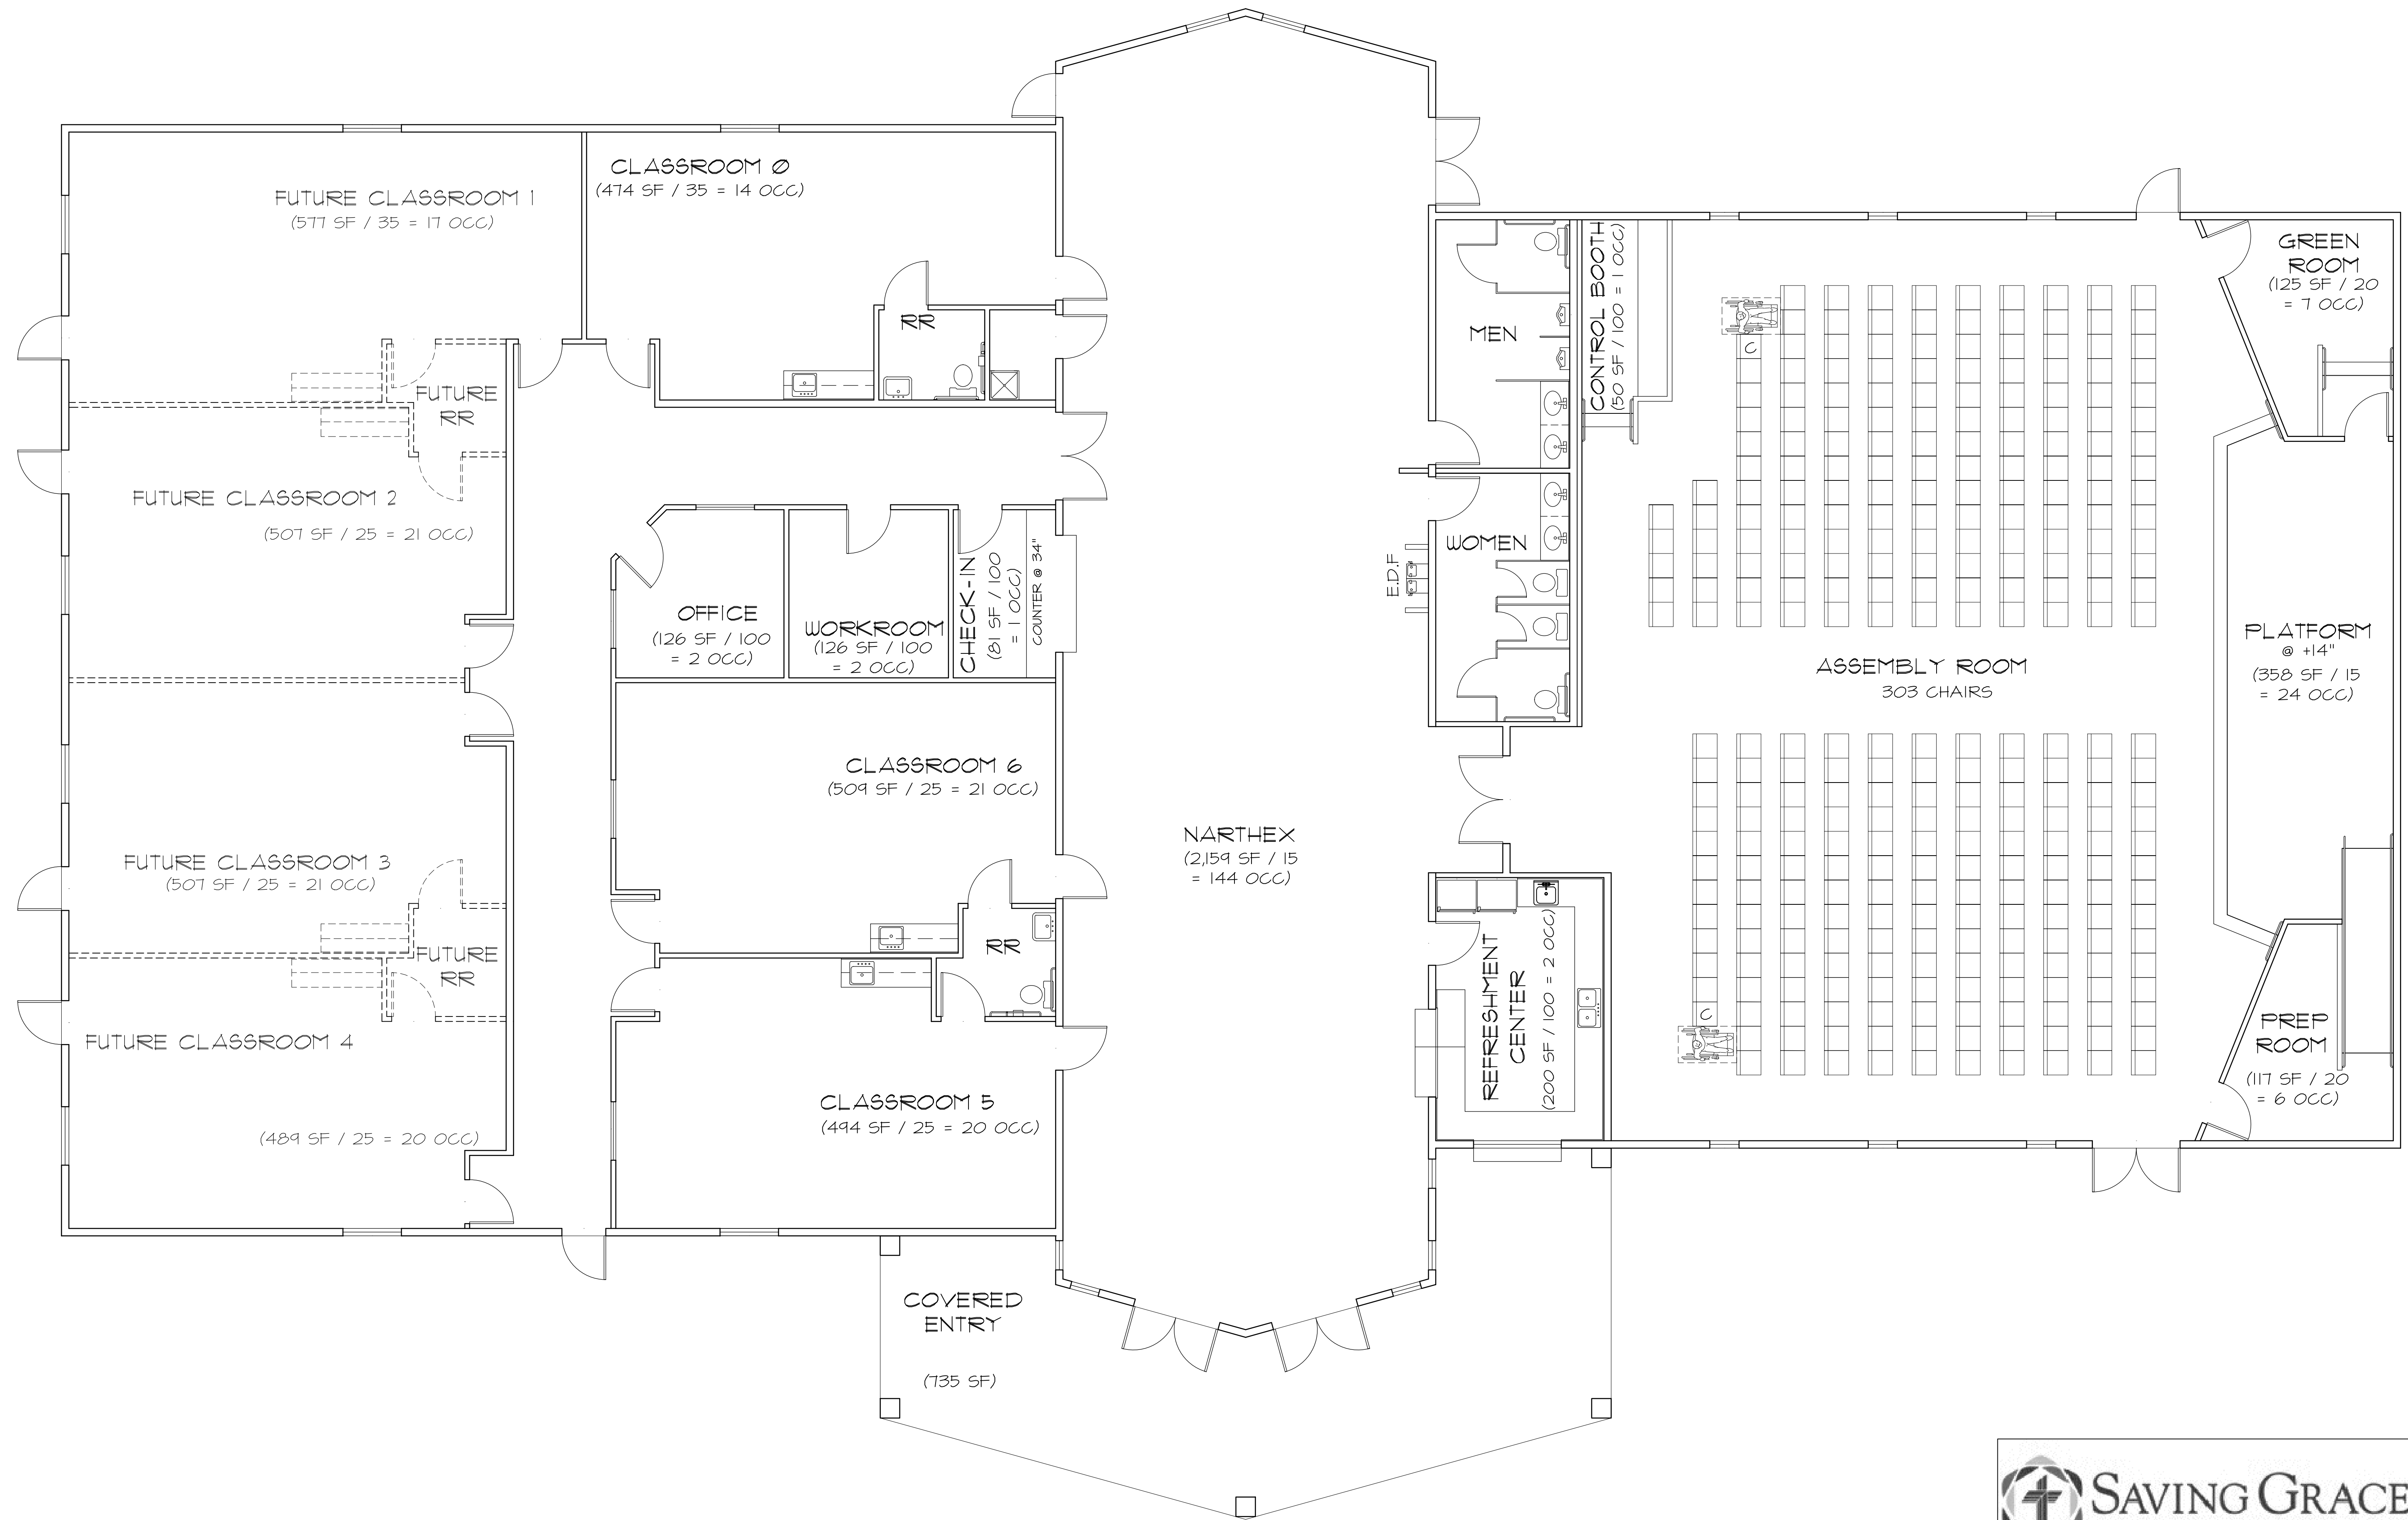


© COPYRIGHT, FRANKLIN ARCHITECTS 2020 - THIS PLAN DOCUMENT SET IS THE SOLE PROPERTY OF FRANKLIN ARCHITECTS. NO ALTERATIONS TO THESE PLANS, OTHER THAN "AS-BUILT" INFORMATION, ARE ALLOWED BY ANYONE OTHER THAN FRANKLIN ARCHITECTS.

DATE:
04/17/2020

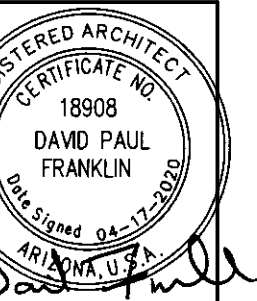

FRANKLIN ARCHITECTS
11421 NORTH 50th AVE
GLENDALE, AZ 85306 (602) 633-2350

THE LORD
OUR GOD IS
THE MASTER
ARCHITECT

SAVING GRACE LUTHERAN CHURCH
WORSHIP CENTER BUILDING
24410 S ELLSWORTH RD
QUEEN CREEK, AZ

PROV. 16:3

DRAWN :

SHEET

A3

OF SHEETS



11,678 SF
FLOOR PLAN 3/16" = 1'-0"

